



Ground Floor  
1:150

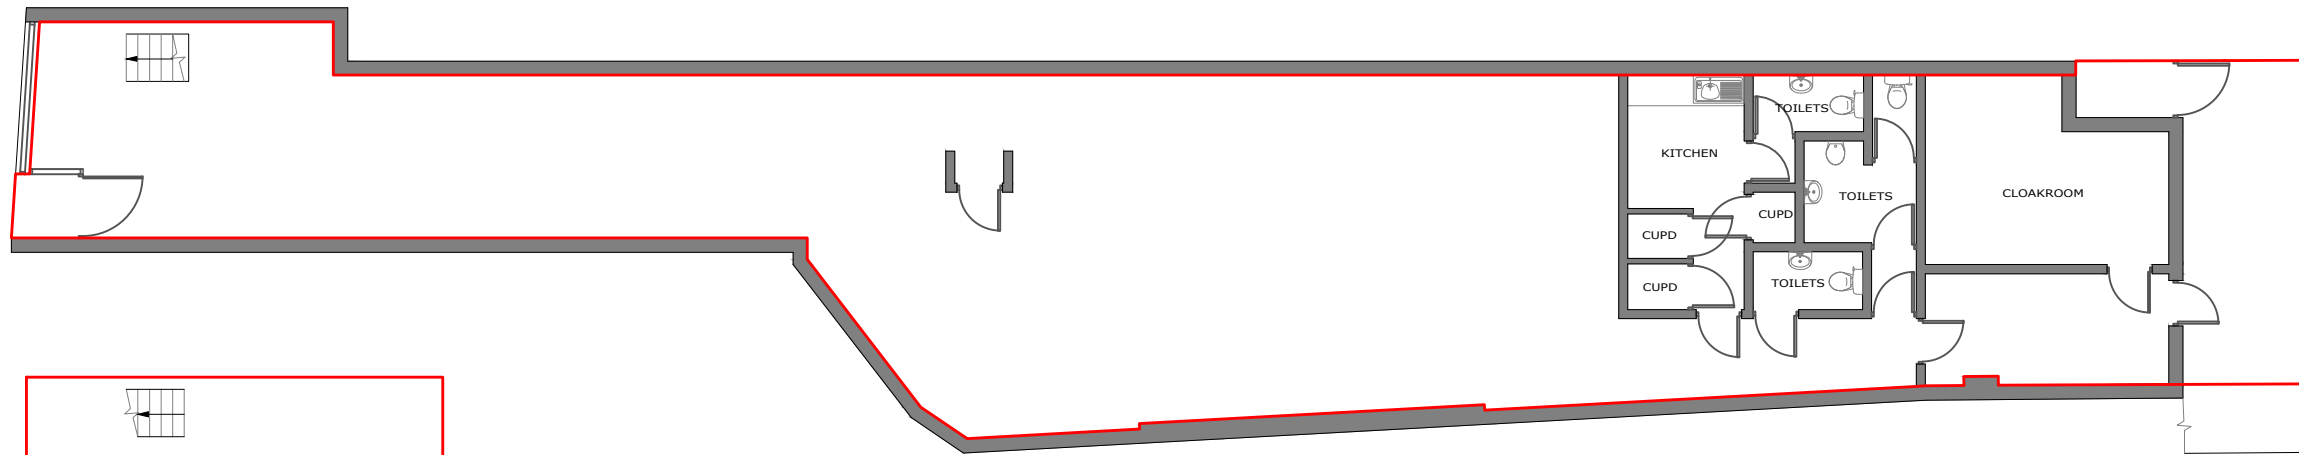

Basement  
1:150

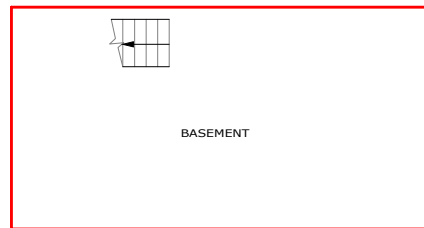

157 Stoke Newington High Street,  
London, N16 0NY

BASEMENT & GROUND FLOOR PLAN

SCALE:	1:150@A3	DATE:	03/02/2024
--------	----------	-------	------------

REV:	NO: 0001	REV DATE:	03/02/2024
------	----------	-----------	------------

**NP NEWINGTON PLANS**  
97 MORTIMER STREET, MARYLEBONE, W1W 7SU  
TEL: 07751 726 727  
INFO@NEWINGTONPLANS.COM